


STATE OF OHIO
 COUNTY OF HURON

CHENANGO ROAD BRIDGE REPLACEMENT

OVER THE SOUTHEAST BRANCH
 OF THE VERMILION RIVER

HUR-T.R.183-07.80

CLARKSFIELD TOWNSHIP

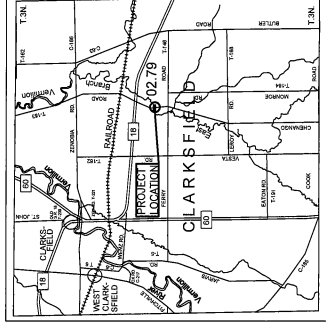

LOCATION MAP
 LAT: 41°03'50" N LONG: 82°30'21" W
 SCALE IN MILES
 0 1 2 3

U.S. ROUTES
 STATE ROUTES
 OTHER ROADS
 CORP. LINE

INDEX OF SHEETS

- | | |
|-----------------|-------|
| TITLE SHEET | 1 |
| TYPICAL SECTION | 2 |
| DETOUR PLAN | 3 |
| PLAN & PROFILE | 4-5 |
| CROSS SECTIONS | 6-13 |
| RIGHT OF WAY | 14-19 |

2016 SPECIFICATIONS

THE STANDARD SPECIFICATIONS OF THE STATE OF OHIO, DEPARTMENT OF TRANSPORTATION, INCLUDING CHANGES AND SUPPLEMENTAL SPECIFICATIONS LISTED IN THE PROPOSAL SHALL GOVERN THIS IMPROVEMENT.

UNDERGROUND UTILITIES
 CALL BEFORE YOU DIG
 1-800-362-2764 (TOLL FREE)
 OHIO UTILITIES PROTECTION SERVICE
 NON-MEMBERS
 MUST BE CALLED DIRECTLY
 SERVICE CALL: 1-800-529-0985

FEDERAL PROJECT NO.
 E161(184)


FPD NO.
 98718

CONSTRUCTION PROJECT NO.
 N/A

FUNDING INVOLVEMENT
 NONE

HUR-T.R. 183-07.80

19

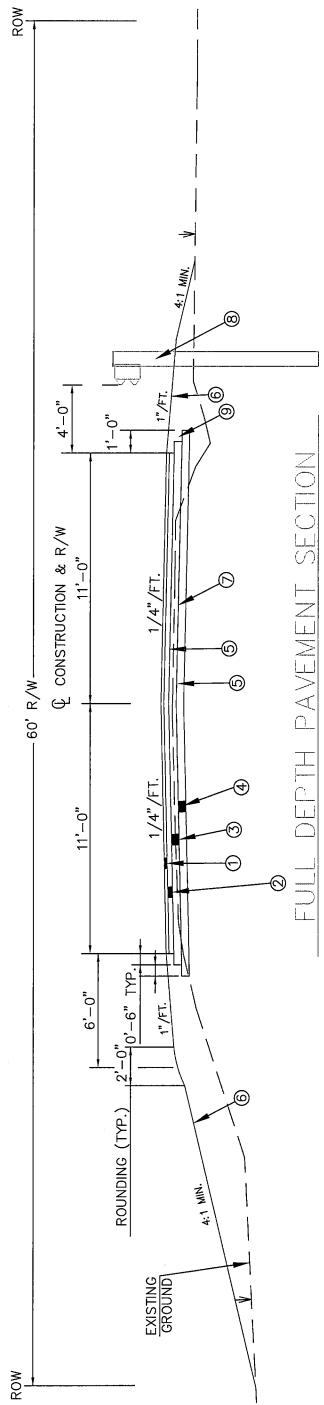


FULL DEPTH PAVEMENT SECTION

ITEM LEGEND

- 1. ITEM 441 - 1-1/4" ASPHALT CONCRETE SURFACE COURSE, TYPE 1, PG 64-22.
- 2. ITEM 441 - 1-3/4" ASPHALT CONCRETE INTERMEDIATE COURSE.
- 3. ITEM 304 - 6" AGGREGATE BASE
- 4. ITEM 301 - 6" ASPHALT CONCRETE BASE
- 5. ITEM 407 - TACK COAT
- 6. ITEM 658 - SEEDING AND MULCHING
- 7. ITEM 606 - GUARDRAIL TYPE UCL
- 8. ITEM 411 - AGGREGATE BERM (LIMESTONE) 9"

DATE: _____
 DRAWN BY: _____
 CHECKED BY: _____

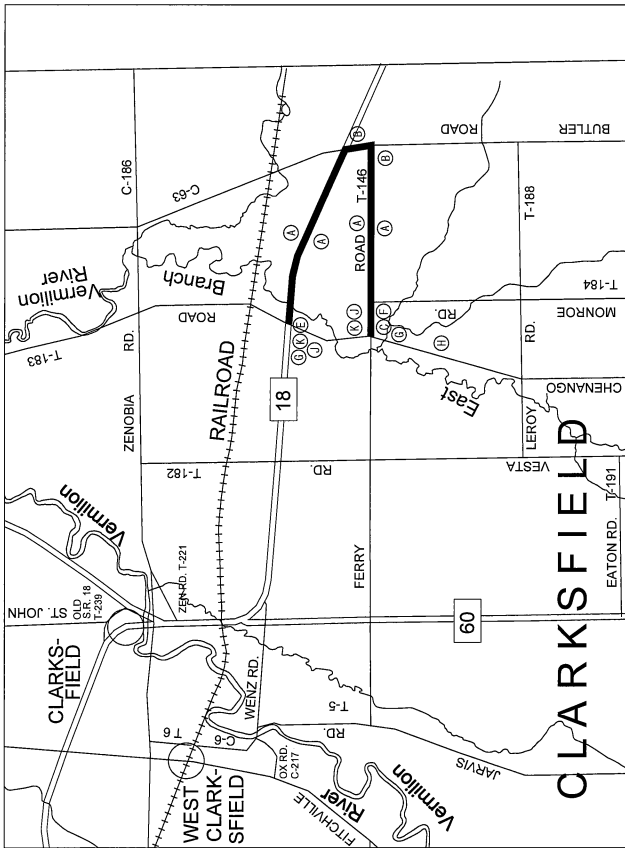


- (A) DETOUR
M4-9-24
CHEWAGO ROAD
D3-1-146B
- (B) DETOUR
M4-9-24
CHEWAGO ROAD
D3-1-146B
- (C) DETOUR
M4-9-24
CHEWAGO ROAD
D3-1-146B
- (D) CHEWAGO ROAD
D3-1-146B
 END
DETOUR
M4-9-24
- (E) BRIDGE OUT
MILES AHEAD
LOCAL TRAFFIC ONLY
R11-3B-90
 DETOUR
M4-10L-48
MARKED ON
TYPE 111 SIGNAGE
- (F) BRIDGE OUT
MILES AHEAD
LOCAL TRAFFIC ONLY
R11-3B-90
 DETOUR
M4-10S-48
MARKED ON
TYPE 111 SIGNAGE
- (G) ROAD
CLOSED
AHEAD
R60-3-36
- (H) DETOUR
AHEAD
R60-3-36
- (I) ROAD
CLOSED
R11-2-48
MARKED ON
TYPE 111 SIGNAGE
- (J) ROAD
CLOSED
AHEAD
R60-3-36
 500
FEET
M4-9-24
- (K) SIGN WILL BE
CLOSED
FOR
HERON COUNTY ENGINEER
R60-114
 SINGLE POST SIGN
TYPE III BARRICADE
(PORTABLE)


SCALE / NOTE: 1" = 50'

* Elevations located by Northern
Location may be 18" in./ft. high.
(1%)


46+75

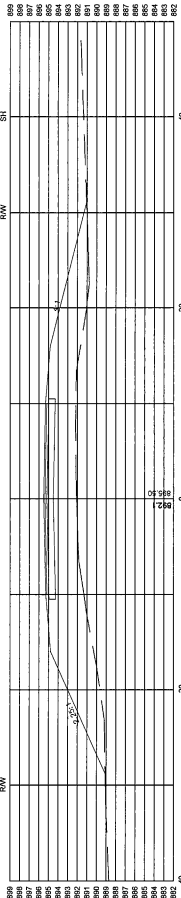


46+50





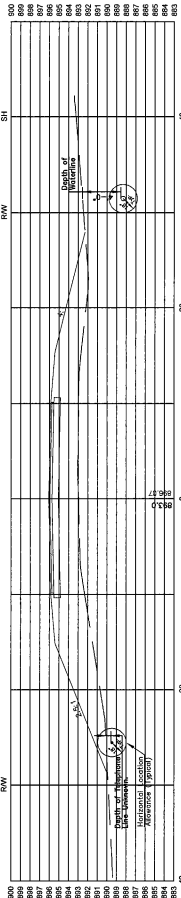


46+25

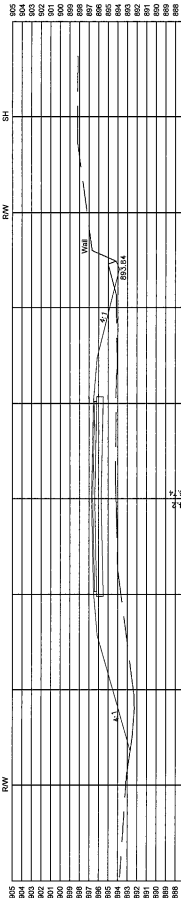


46+00

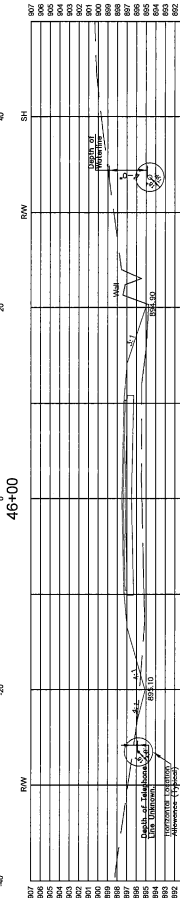

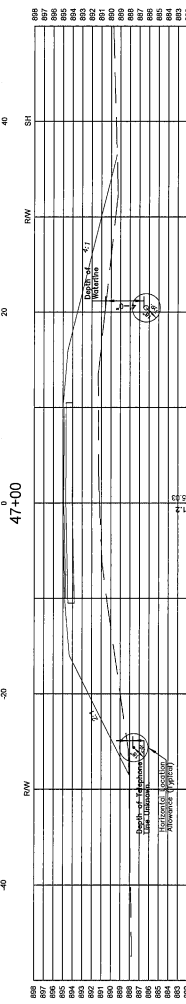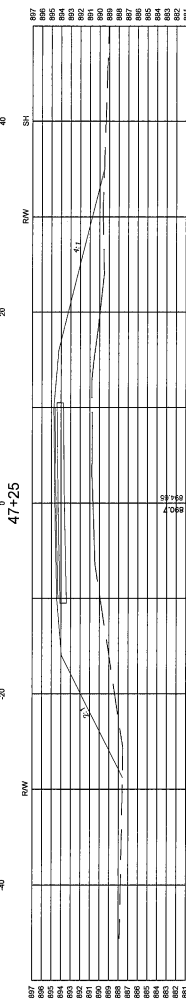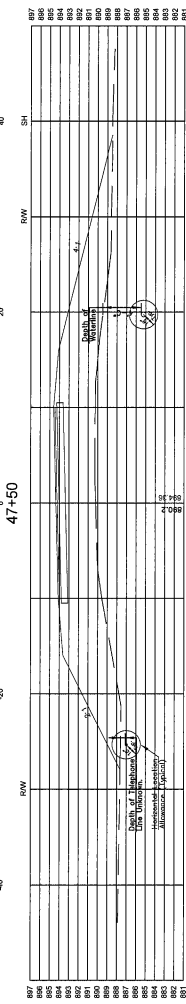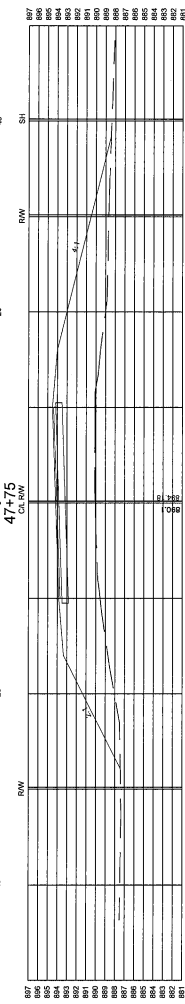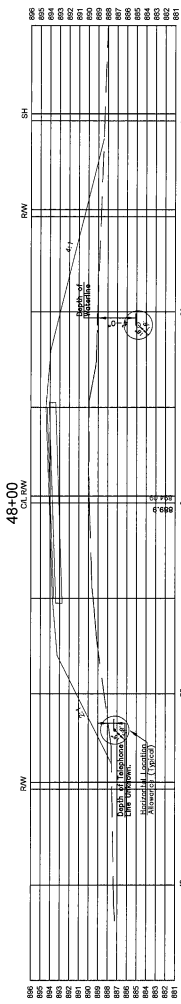


* Station located by Hieman
 Location map on 10' x 30' N1/4 Right
 (1/8)


50+75

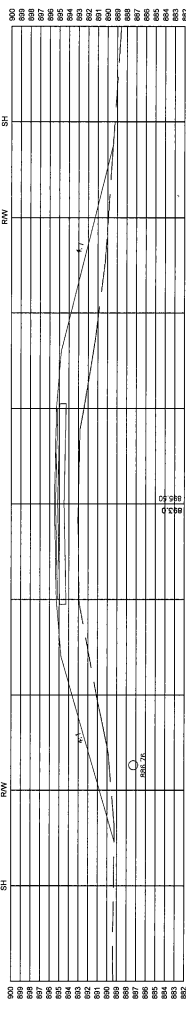

50+50

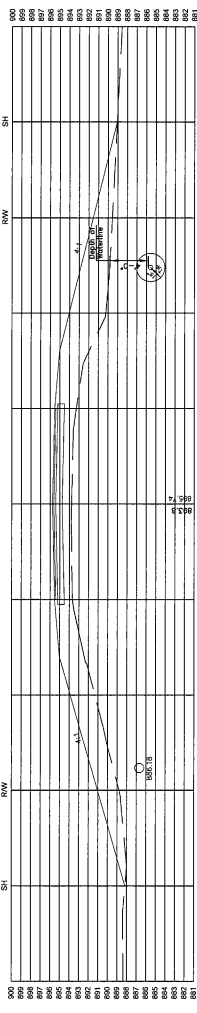


50+25

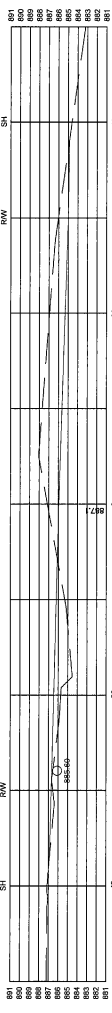

49+75




49+50

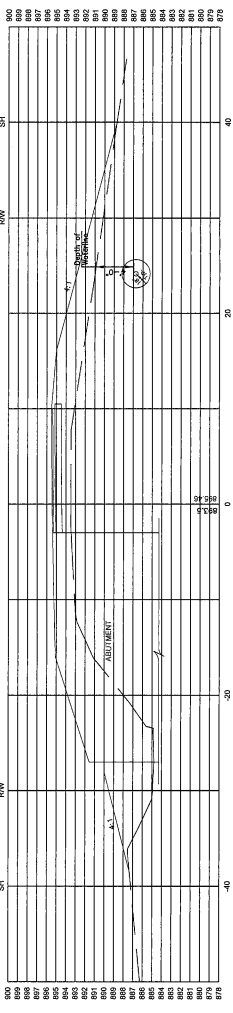


* Reference Location by Northern Location may be 18" left/right (10%)

DATE	BY	CHK'D	BY	DATE	BY	CHK'D	BY
05/27/23				05/27/23			
PROJECT	OHIO HUR-183-07-80			HURON COUNTY			
SCALE / APPROPRIATE	1" = 5'						


52+00

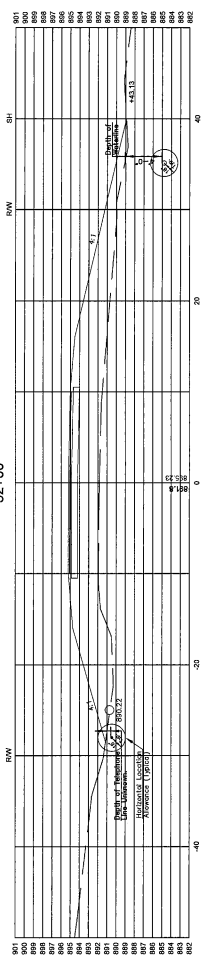


51+75

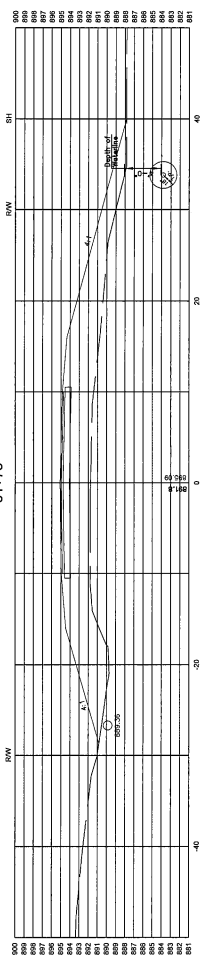


51+50

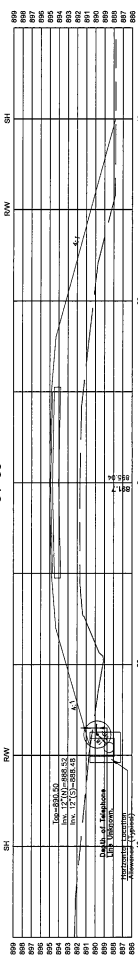

51+25

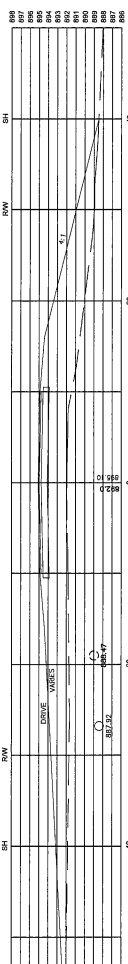


51+00

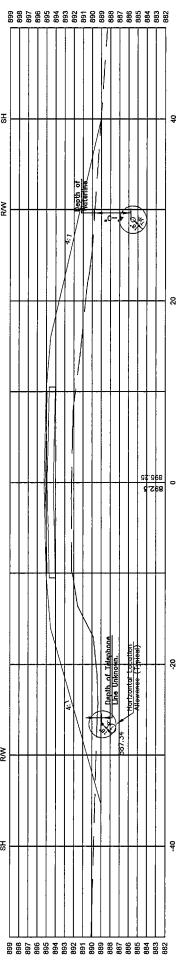


* Station Located by Neithan
Location may be 10' N, 10' E of (Top)


53+25

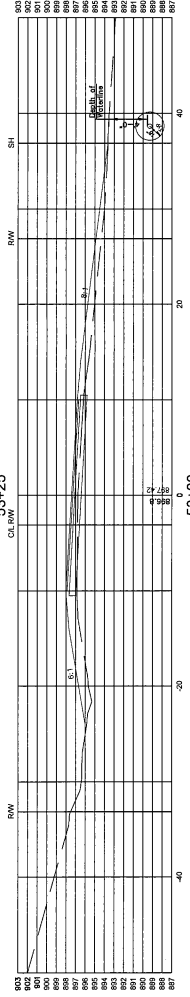


53+00

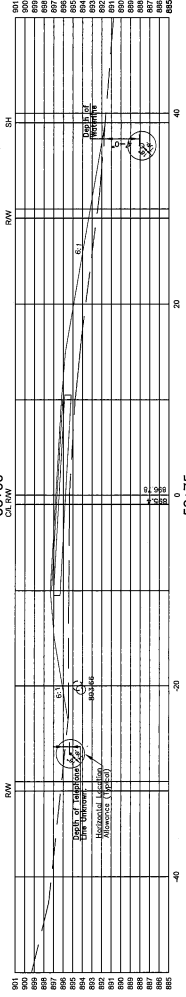


52+75

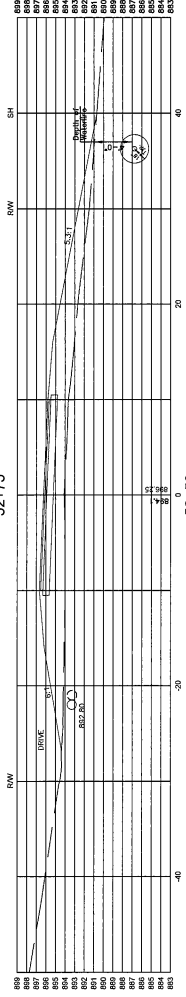

52+50

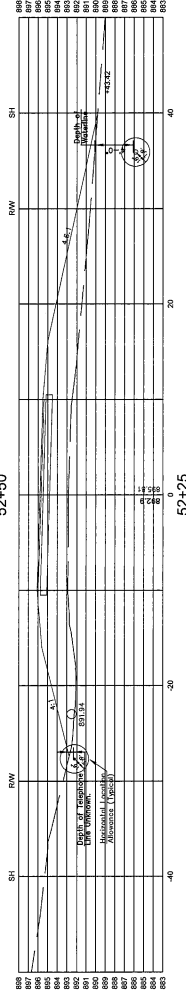

52+25



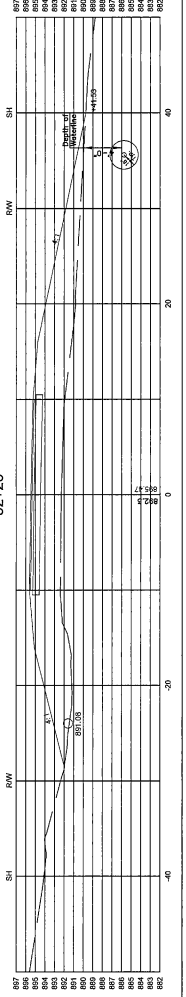


* Relative Location by Northern Location may be for left/right.

DATE	13	19
DATE	02/27/22	
NO.	3	
PROJECT	OHIO HUR-183-07.80	
HURON COUNTY		

SCALE / NOTES: 1" = 2'


* Elevations Located by Northern Location may be 18" or 180" right. (Dwg.)

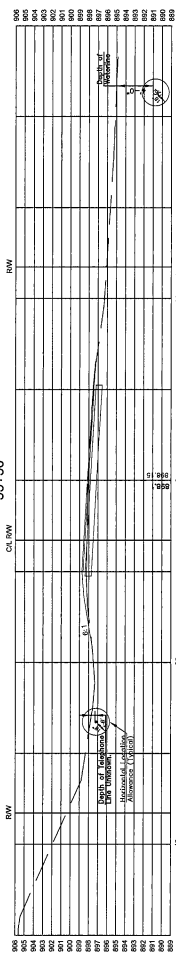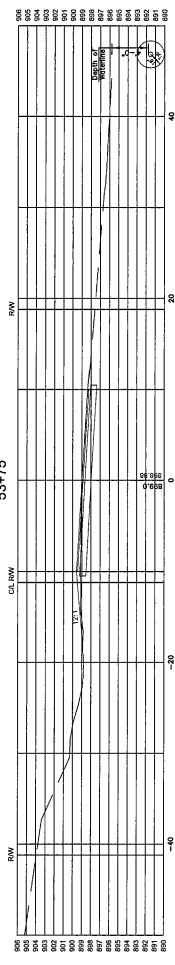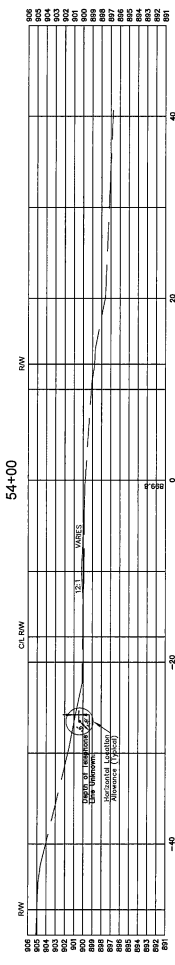

RIGHT OF WAY LEGEND SHEET HUR-TR 183-07.80

(CL-183-02/79)

GREAT LOT 16, SECTION 2
T 3 N, R 20 W
CLARKSFIELD TOWNSHIP
HURON COUNTY

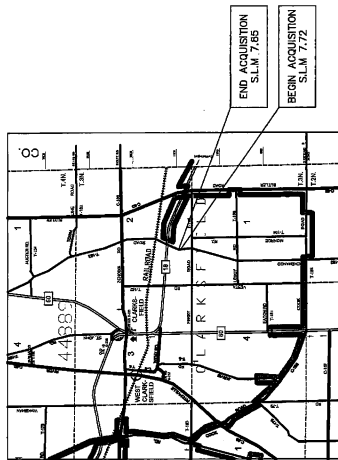

LOCATION MAP
LATITUDE: 41°-10'-40"
LONGITUDE: 82°-22'-28"

TYPE	NAME & ADDRESS	UTILITY OWNERS	NAME & ADDRESS
FRONTIER COMMUNICATIONS	2205 U.S. RTE. 20 NORON, OHIO 44857	NORTHERN OHIO RURAL WATER	2205 U.S. RTE. 20 NORON, OHIO 44857
TELEPHONE	419-744-3613 SCOTT WETZEL		BRIAN PUDDER
ELECTRIC	LORAIN MEDINA RURAL ELECTRIC CO-OP INC. 525 FRITZTOWN ROAD WELLINGTON OHIO 44090	GAS	SUNOCO PIPELINE L.P. 610-670-3279
	1-800-222-5873 BRAD WARNEBEN		BRUCE SWALM

NOTES: THE LOCATION OF THE UNDERGROUND UTILITIES SHOWN ON THE PLANS ARE OBTAINED FROM THE OWNER OF THE UTILITIES AS REQUIRED BY SECTION 153.64 O.R.C.

CONVENTIONAL SYMBOLS

County Line	Ditch / Creek (Ex)
Township Line	Tree Line (Ex)
Corporation Line	Station Line
Fence Line (Ex)	Property Line Symbol
Center Line	Break Line Symbol
Right of Way (Ex)	Tree (Tr)
Temporary Right of Way	Evergreen (Ex)
Utility Easement	Wellhead (Ex)
Railroad (Ex)	Post (Ex)
Construction Units	Mailbox (Ex)
Edge of Pavement (Ex)	Fire Hydrant (Ex)
Edge of Shoulder (Ex)	Water Valve (Ex)
	Telephone Pole (Ex)
	Light Pole (Ex)

INDEX OF SHEETS

- LEGEND SHEET
- PROPERTY MAP
- ADDITIONAL RIGHT OF WAY
- RIGHT OF WAY DETAIL

STRUCTURE KEY

- RD = RAVINERY ROAD
 SW = SWANWOOD HIGHWAY EASEMENT
 SL = SLOPE EASEMENT
 CH = CHANNEL EASEMENT
 T = TEMPORARY EASEMENT
- RESIDENTIAL
 □ COMMERCIAL
 ▨ OUT-BUILDING

BASIS FOR BEARINGS: ALL BEARINGS SHOWN ARE FOR PROJECT USE ONLY AND HAVE BEEN ASSUMED.

LEGEND

- 5/8" Iron Bar Monument Set
- 30" Long, With Plastic Cap
- Stamped "Huron County Engineer"
- Monument Found As Noted
- Original Township Survey
- Road Record
- D Desf
- R Record
- M Measured
- X Existing Fence

PROJECT DESCRIPTION

IMPROVEMENT OF 0.15 MILE OF TOWNSHIP ROAD 183 FROM THE INTERSECTION OF ROAD 183 OVER THE EAST BRANCH OF THE HURON RIVER WITH A CONCRETE BOX BEAM TYPE BRIDGE TO INCLUDE APPROACH ROADWAY WORK.

THE EXISTING AND PROPOSED RIGHT OF WAY ARE SHOWN AND BEARINGS FROM THE CENTERLINE OF RIGHT OF WAY.

PLANS PREPARED BY:

FIRM NAME: HURON COUNTY ENGINEERS OFFICE
 R/W DESIGNER: GARY L. GILLEN, P.E.
 R/W REVIEWER: LEE E. TANSEY, P.E., P.S.
 FIELD REVIEWER: GARY L. GILLEN, P.E.

PRELIMINARY FIELD REVIEW DATE: 09/07/2017

TRACINGS FIELD REVIEW DATE: 10/24/2017

OWNERSHIP UPDATED BY: GARY L. GILLEN, P.E.

DATE COMPLETED: 10/25/2017

PLAN COMPLETION DATE: 10/25/2017

LEGEND SHEET

FEDERAL PROJECT NO. E61814

IP NO. 98718

R/W DESIGNER

GARY L. GILLEN, P.E. 7817 HAVE CONDUCTED A SURVEY OF THE EXISTING CONDITIONS FOR THE HURON COUNTY ENGINEER IN 2016. THE RESULTS OF THAT SURVEY ARE CONTAINED HEREIN. THE HORIZONTAL COORDINATES EXPRESSED HEREIN ARE BASED ON THE 1983 NAD 83 DATUM. THE VERTICAL COORDINATES EXPRESSED IN THIS PROJECT I HAVE REESTABLISHED THE LOCATIONS OF THE EXISTING PROPERTY LINES AND CENTERLINE OF EXISTING RIGHT OF WAY FOR PROPERTY TAKES IN ACCORDANCE WITH OHIO ADMINISTRATIVE CODE 44:43-57 COMMONLY KNOWN AS "A MINIMUM STANDARDS FOR BOUNDARY SURVEYS IN THE STATE OF OHIO" UNLESS NOTED, THE WORDS "AND AS USED" HEREIN MEAN TO MEAN EITHER MYSELF OR SOMEONE WORKING UNDER MY DIRECT SUPERVISION.

GARY L. GILLEN, PROFESSIONAL LAND SURVEYOR NO. 7817

DATE:

Plan Prepared By:

THE OFFICE OF THE HURON COUNTY ENGINEER
 LEE E. TANSEY, P.E., P.S.

100 ASPENWOOD STREET
 HURON, OHIO 44857
 PH: (419) 668-1897



1
6
14
19


HUR-TR183-07.80

HUR-TR 183-07.80


(CL-183-02.79)

GREAT LOTS 16, SECTION 2
T 3 N, R 20 W
CLARKSFIELD TOWNSHIP
HURON COUNTY

- OWNERSHIP NAME AND NUMBER**
- 2-SHV ERIC A. & ALLISON A. YETTER
1485 CHENANGO ROAD
WAKEMAN, OHIO 44889
O.R. 254 / 864
5.00 ACRES
 - 4-SHV D. B. WALKER
1705 CHENANGO ROAD
WAKEMAN, OHIO 44889
O.R. 536 / 787
3.0477 ACRES
 - 5-SHV JAMES C. JR. & EILEEN C. ORR
1986 CHENANGO ROAD
WAKEMAN, OHIO 44889
O.R. 254 / 864
15.4078 ACRES

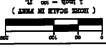

CLARKSFIELD
PID NO. 98718
CHENANGO
LEFT

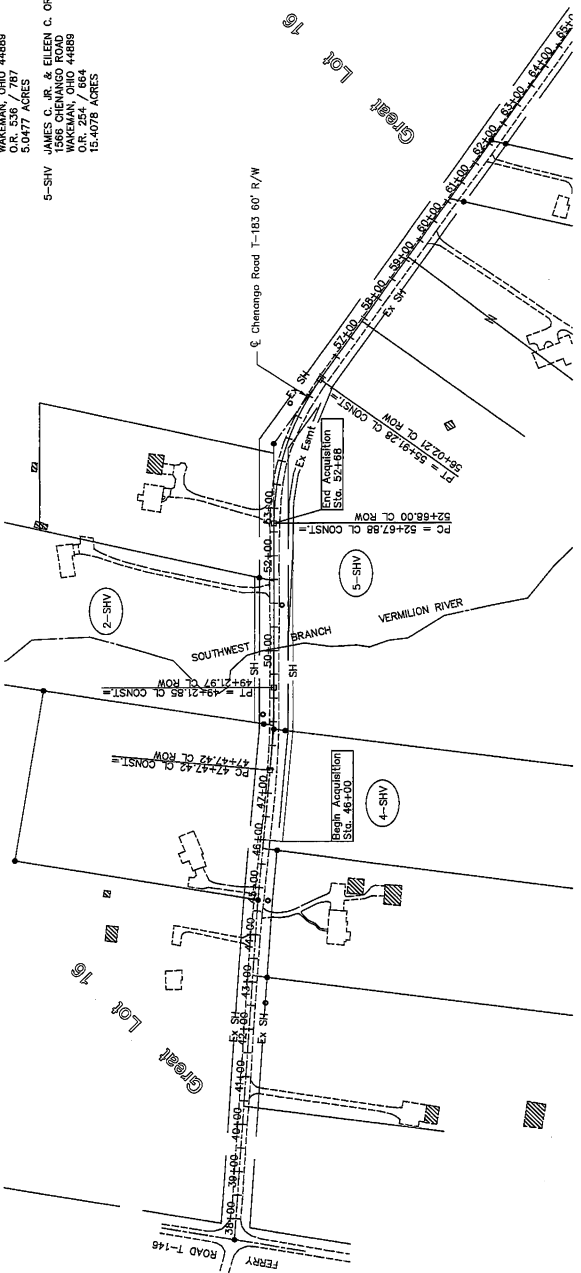

RECORDED WATERLINE EASEMENT,
BY THE VERMILION FINANCE
EASMENT ACROSS THE ORR
PROPERTY RECORDED IN DEED VOLUME
387 PAGE 571

PROPERTY MAP

HUR-TR 183-07.80

Plan Prepared By:

THE OFFICE OF THE HURON COUNTY ENGINEER
LEE E. TANSEY, P.E., P.S.
150 JEFFERSON STREET
WAKEMAN, OHIO 44889
PH: (419) 668-1897

REV BY	DATE	DESCRIPTION

DATE COMPLETED:

6
18
19

NET RESIDUE = RECORD AREA - TOTAL P.R.O. - NET TAKE

TOTAL NUMBER OF
 5 OWNERSHIPS
 0 OWNERSHIPS W/STRUCTURES INVOLVED
 5 PARCELS

PARCEL NO.	OWNER	SHEET NO.	OWNERS RECORD	AUDITORS PARCEL	RECORD AREA	ALL AREAS IN ACRES			NET TAKE	STRUCTURE	NET RESIDUE		TYPE PAID	REMARKS	AS ACCORDED BOOK	PAGE
						TOTAL PAR.	GROSS TAKE	P.R.O. IN TAKE			LEFT	RIGHT				
2-SHV	ERIC A. & ALLISON A. YETTER OR SURV.	5,6	O.R.V. 455, P. 567	0660200200160000	5.00	0.2106	0.0705	0	0.0705		4.7189	LOCAL	PART G.L. 16; REMOVE 4 TREES			
4-SHV	DA B. HALL	5	O.R. 536, P. 787	0660200200060000	5.0477	0.1741	0.0581	0	0.0581		4.8155	LOCAL	PART G.L. 16; REMOVE 1 TREE			
5-SHV	JAMES C. JR. & EILEEN C. ORR OR SURV.	5,6	O.R.V. 254, P. 864	0700200200060000	15.4078	0.6289	0.1005	0	0.1005		14.6804	LOCAL	PART G.L. 16; REMOVE BRUSH & TREES			

LEGEND
 WO = WARRANTY DEED
 SH = STANDARD HIGHWAY EASEMENT
 CH = CHANNEL EASEMENT
 PR = PROPERTY RIGHT
 T = TEMPORARY

NOTE: ALL TEMPORARY PARCELS TO BE OF 12 MONTH DURATION.
 NOTE: NUMBER CO. DISCOUNTS ARE TEMPORARY EASEMENTS TO BE USED FOR STORAGE OF MATERIAL OR EQUIPMENT BY THE CONTRACTOR UNLESS NOTED OTHERWISE.

(c) = CALCULATED AREA
 * DENOTES RIGHT OF WAY ENCROACHMENT

DATE COMPLETED: 10/31/2017

GRANTEES OF WAY ACQUIRED IN THE NAME OF THE HURON COUNTY BOARD OF COMMISSIONERS UNLESS OTHERWISE NOTED.

0 TOTAL TAKES
 0 OWNERSHIPS W/STRUCTURES INVOLVED
 5 PARCELS

DATE COMPLETED: 10/31/2017

SUMMARY OF ADDITIONAL RIGHT OF WAY

HUR-TR183-07.80



SCALE: 1" = 40.00'

CHECKED
LST
9878

DATE
1/13/17

PROJECT
RIGHT OF WAY PLAN DETAIL SHEET

HUR-TR183-07.80

6

19

DATE COMPLETED: 10/31/2017

HUR-TR 183-07.80

(CL-183-0279)
GREAT LOT 16, SECTION 2
T 3 N R 20 W
CLARKSFIELD TOWNSHIP
HURON COUNTY

CONTINUING RIGHT OF WAY	STATION	OFFSET	#	DESCRIPTION
	3745.15	15.00	3	1/4" IRON BAR MONUMENT BOX
	4257.64	30.12	35	5/8" IRON BAR MONUMENT BOX
	4257.64	30.12	42	1/2" IRON BAR SET
	4923.08	0.00	4	1/2" IRON BAR FOUND
	4923.08	0.00	17	1/2" IRON BAR FOUND
	4570.73	30.11	37	1/2" IRON BAR FOUND
	4747.42	0.00	25	MONUMENT BOX ASSEMBLY SET
	4823.82	21.16	38	1/2" IRON BAR FOUND
	4823.82	21.16	39	1/2" IRON BAR FOUND
YETTER, ERIC A. & ALLISON A. OR SURVIVOR
 2-SW
 3,072.07 sq. ft.
 0.0705 acres
 Assessment For Construction
 Sta. 51+13.86, 60.00' LL
 PONDY, CHRIS A. & CAROL ANN OR SURVIVOR
 1501 CHENANGO ROAD
 WAGMAN OHIO 44889-1111
 DEED NO. 06-0024-02-016-0100
 PARCEL NO. 06-0024-02-016-0100
 3.0033 ACRES
 END ACQUISITION
 STA. 52+68.00

ORR, JAMES C. JR. & EILEEN C. OR SURVIVOR
 5-SW
 4,377.5873 sq. ft.
 0.1005 acres
 10' Wide Maintenance Easement
 Northern Ohio Rural Water Authority
 D.V. 387/971
 5-SW
 3,072.07 sq. ft.
 0.0705 acres
 Assessment For Construction
 Sta. 51+13.86, 60.00' LL
 PONDY, CHRIS A. & CAROL ANN OR SURVIVOR
 1501 CHENANGO ROAD
 WAGMAN OHIO 44889-1111
 DEED NO. 06-0024-02-016-0100
 PARCEL NO. 06-0024-02-016-0100
 3.0033 ACRES
 END ACQUISITION
 STA. 52+68.00

LEGEND:
 ○ 5/8" Iron Bar Monument Set
 ○ Stamped "Huron County Engineer"
 ○ Unless Otherwise Noted,
 ● Road Record
 ● Original Township Survey
 P Plot
 R Record
 C Calculated
 M Measured
 X Existing Fence

CONSTRUCTION LIMITS

EAST BRANCH VERMILION RIVER

GREAT LOT 16

GREAT LOT 16

CONSTRUCTION LIMITS

EAST BRANCH VERMILION RIVER

GREAT LOT 16

